




FASSADE M. 1:50

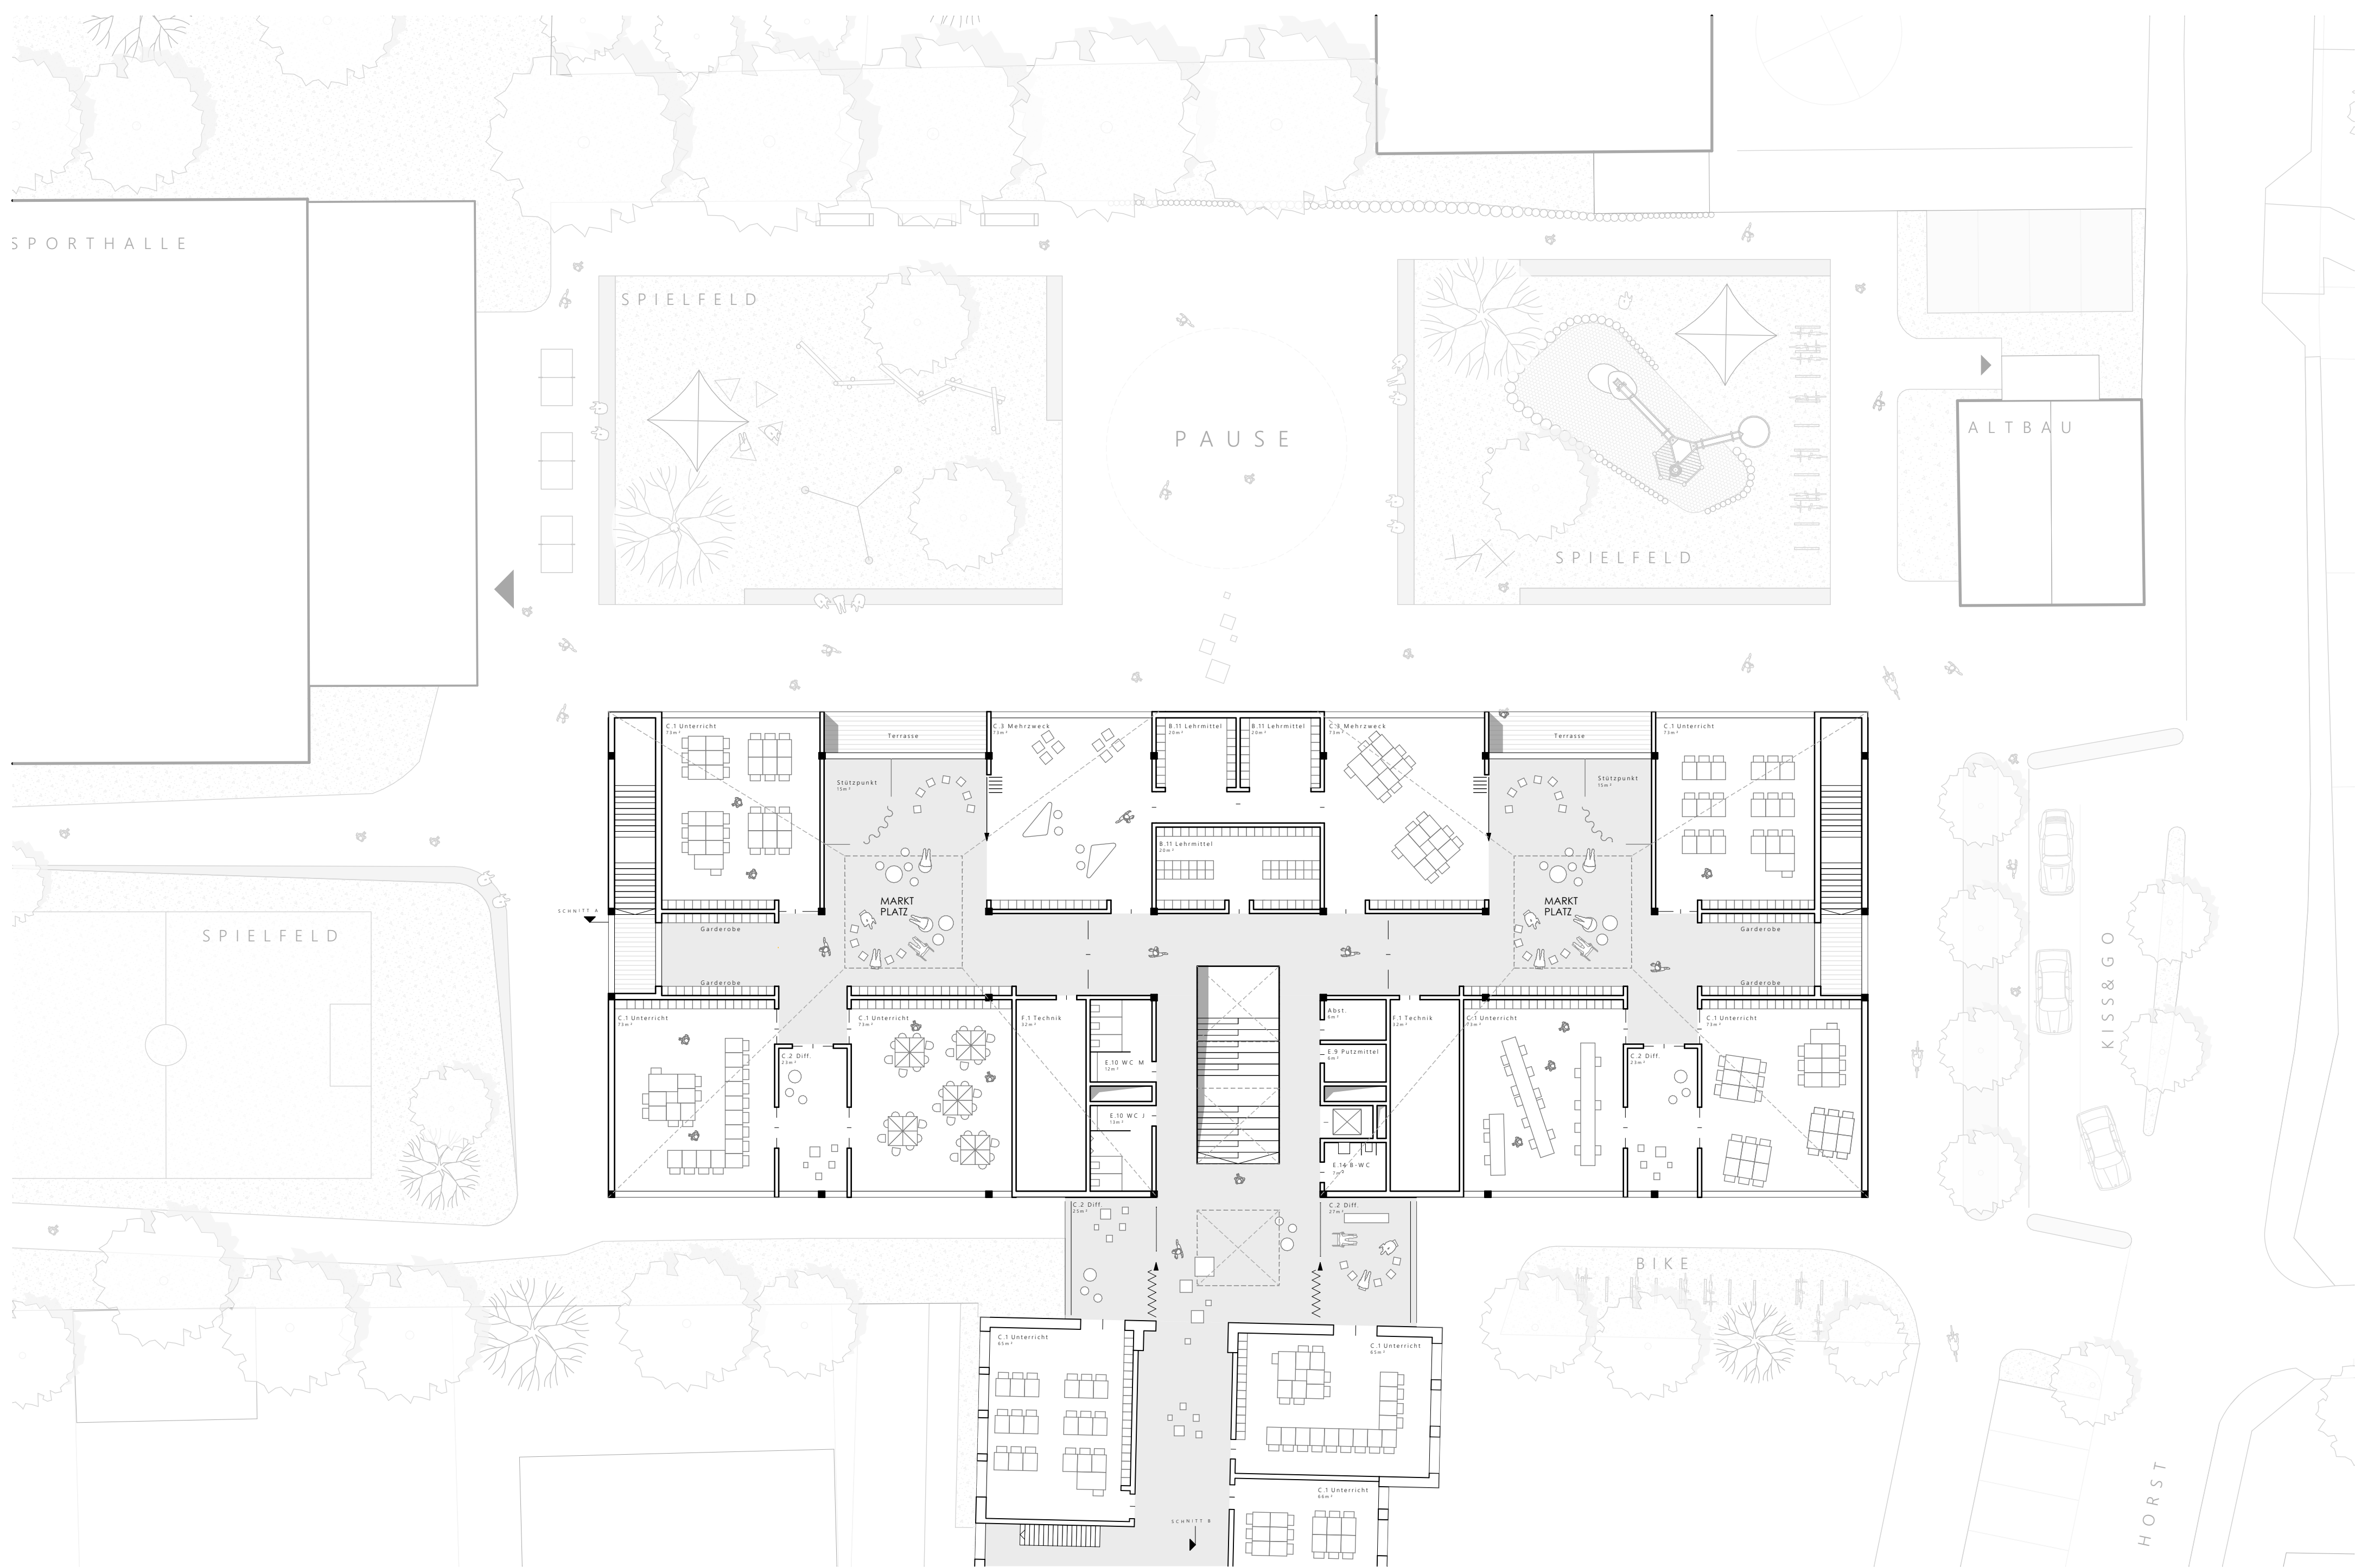

1.OBERGESCHOSS M. 1:200

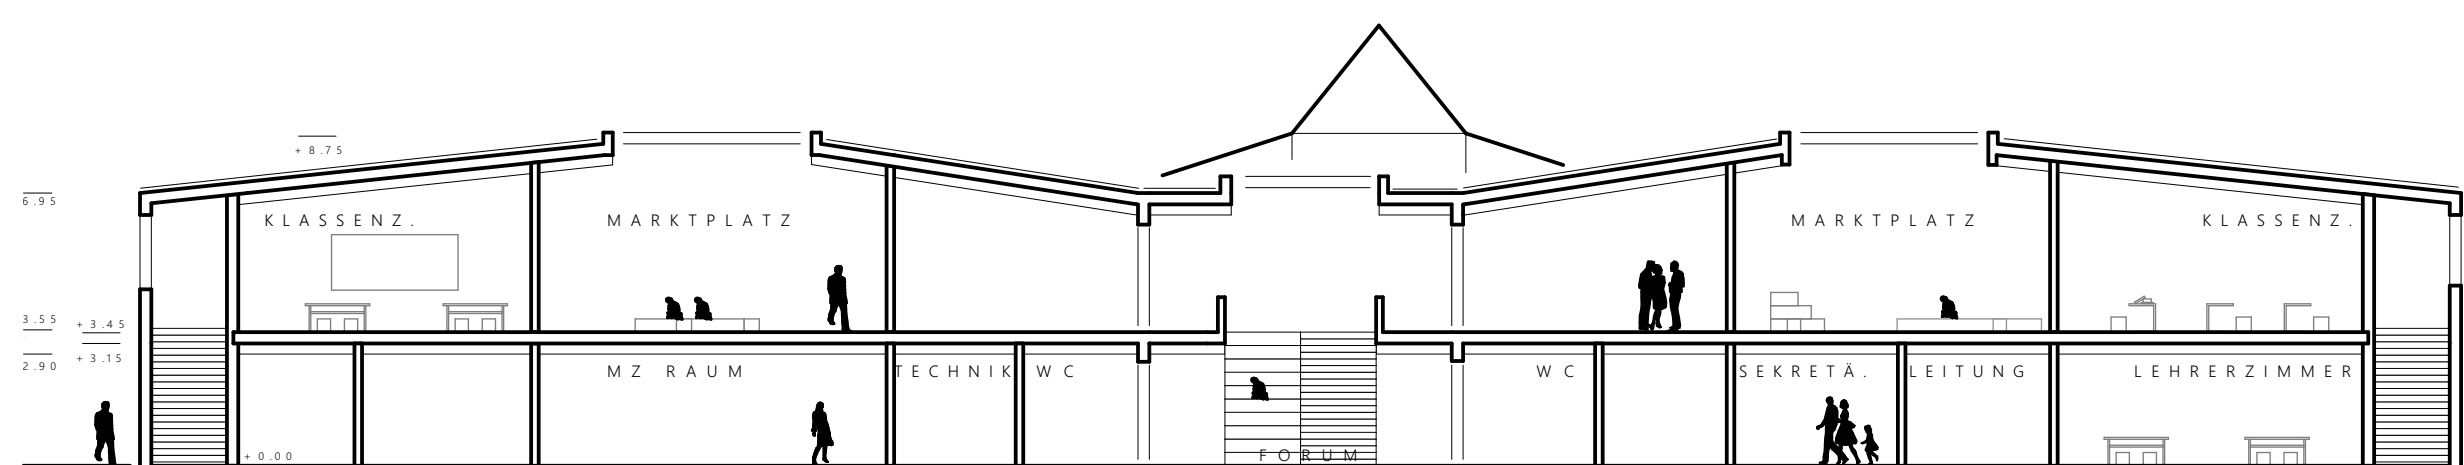

SCHNITT A M. 1:200

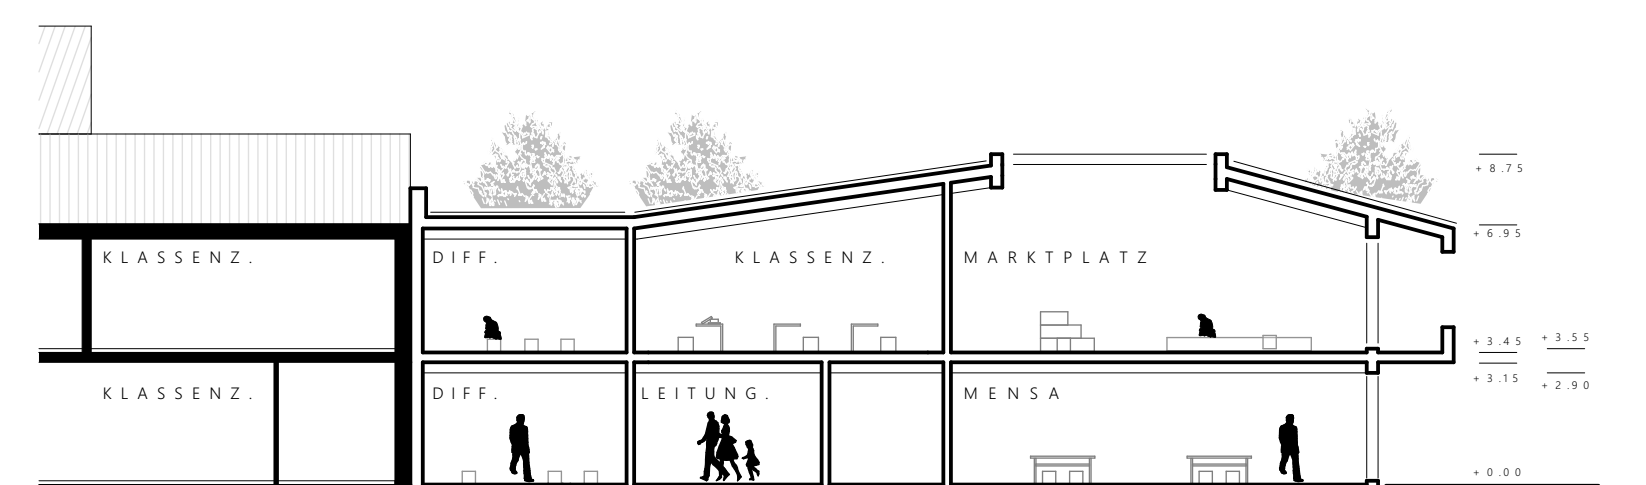

SCHNITT B M. 1:200